


MICE HALL OUTER DOOR
MICE HALL PERSONNEL DOOR
DOOR NOT INTERLOCKED

ISIS PLANT ROOM

EQUIPMENT DOOR
AUX DOOR

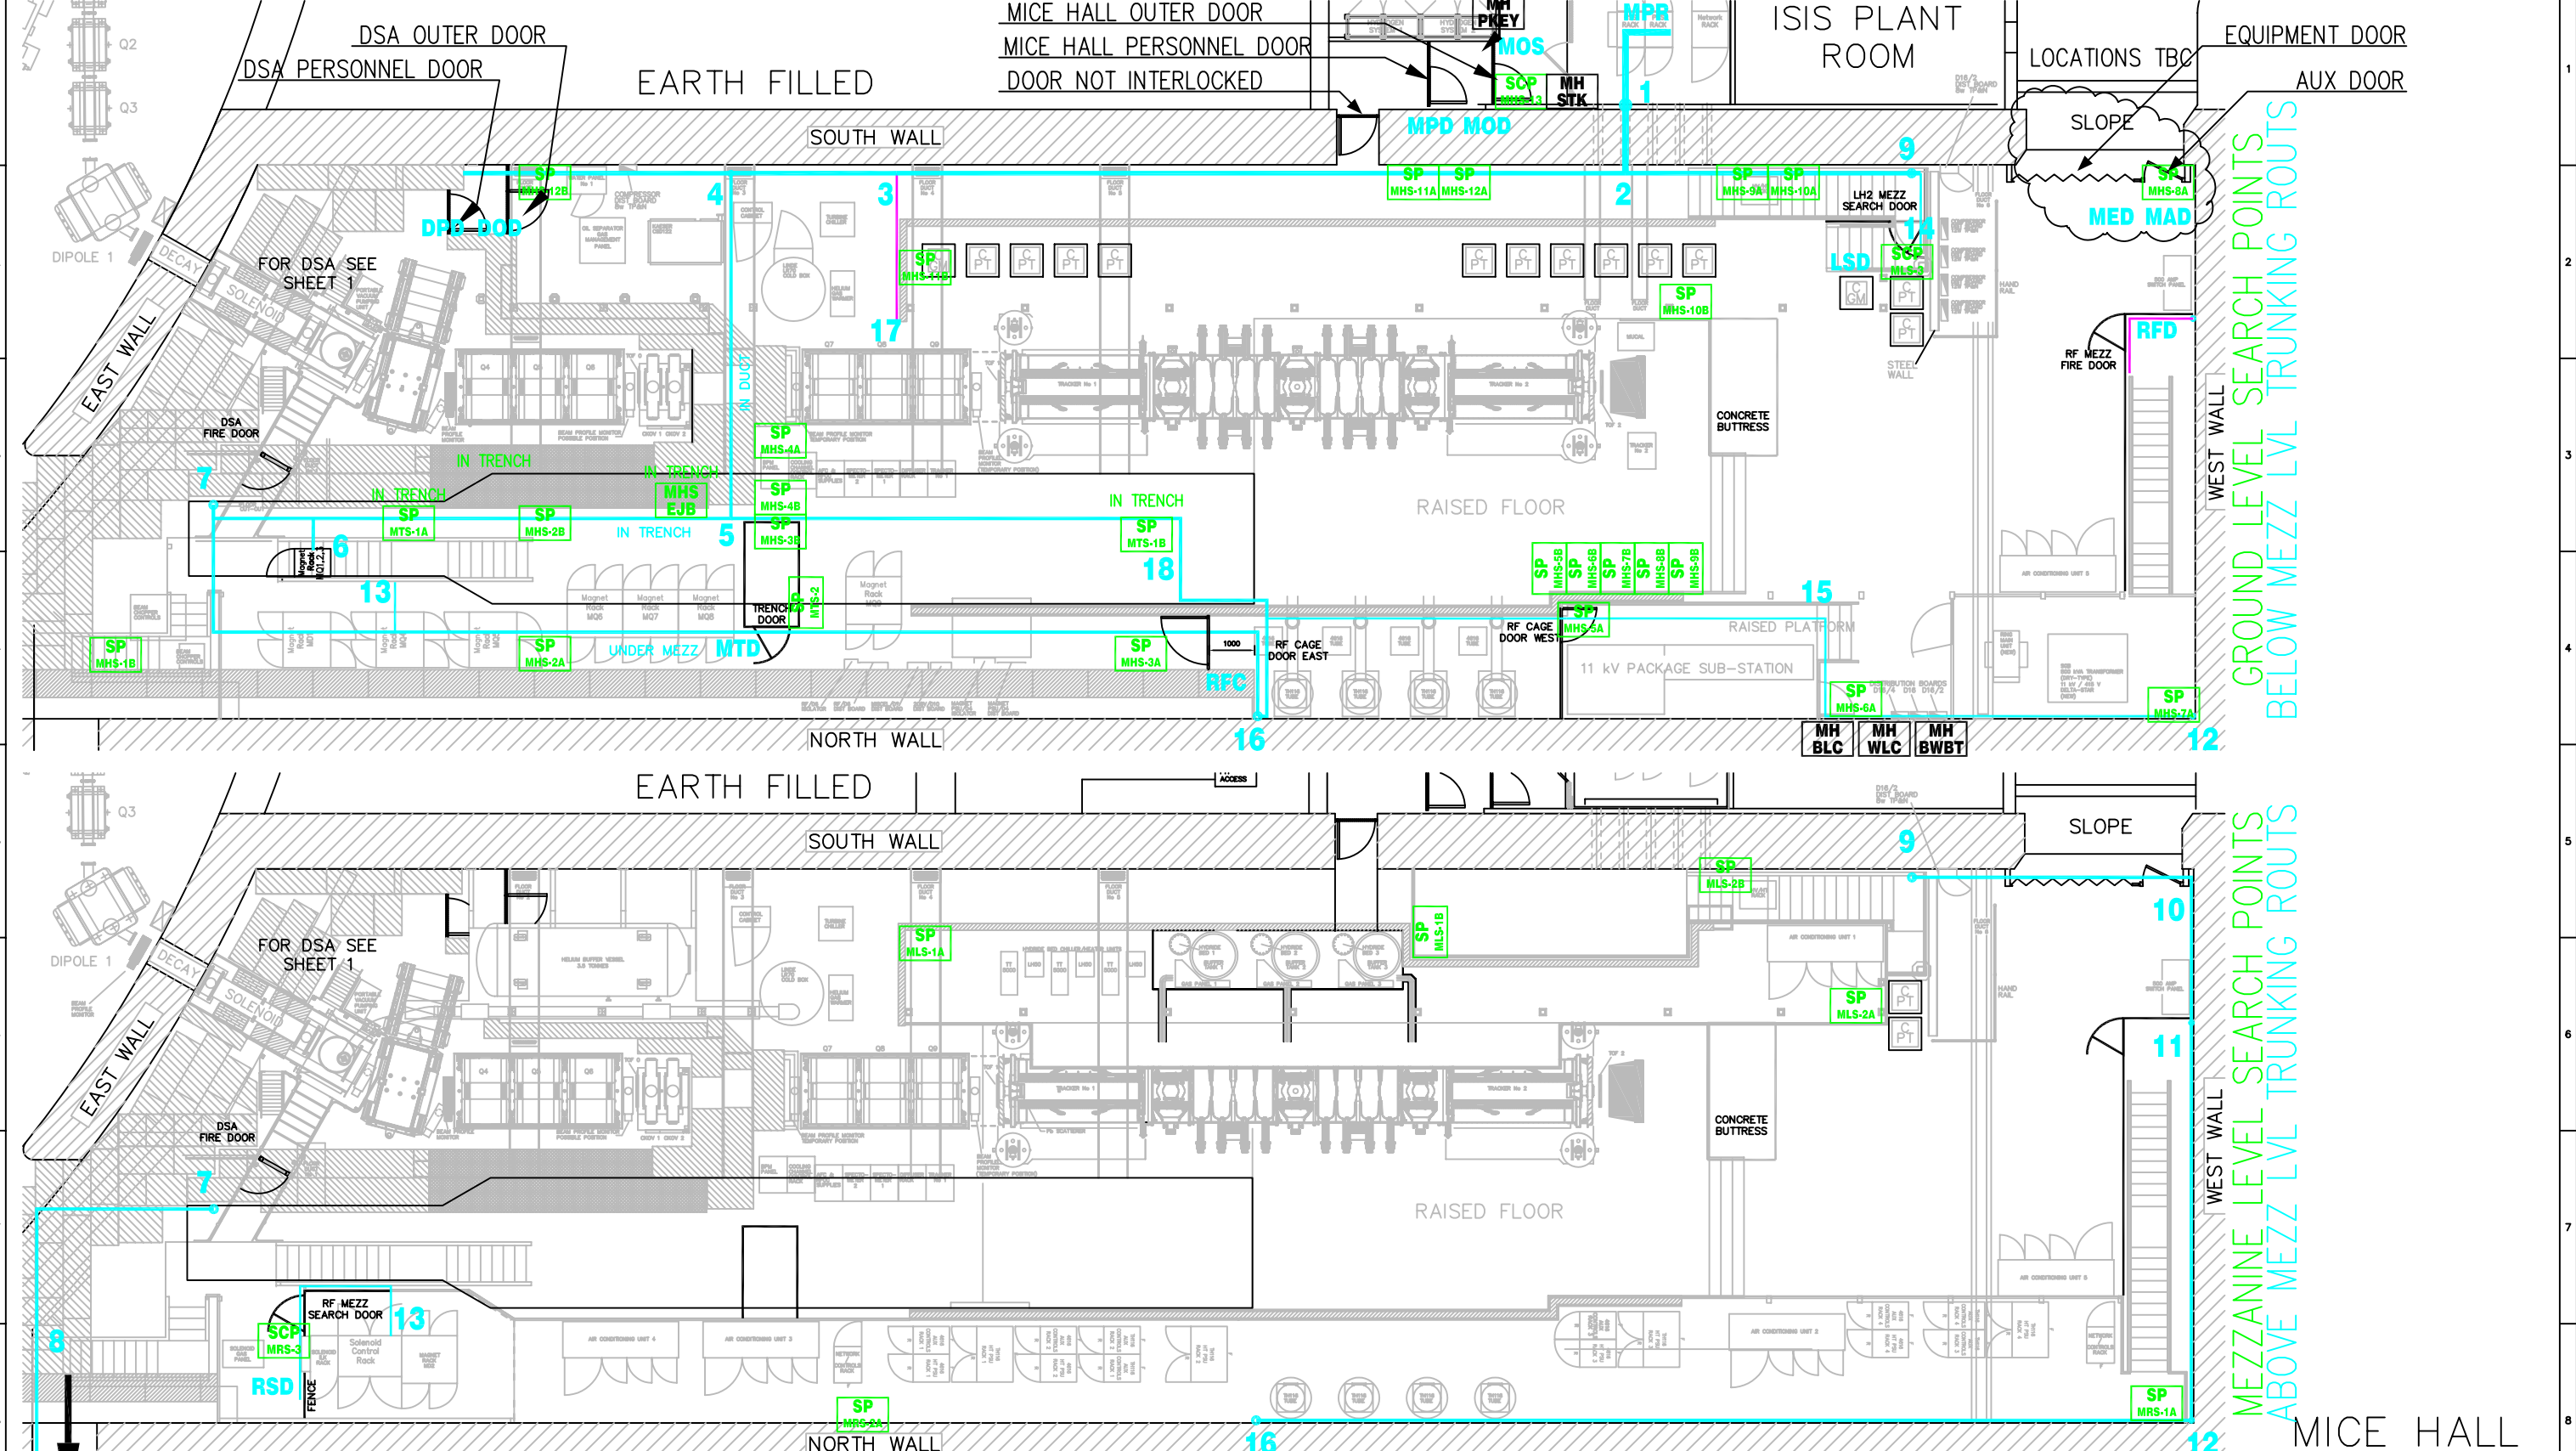

GROUND LEVEL SEARCH POINTS
BELOW MEZZ LVL TRUNKING ROUTS

MEZZANINE LEVEL SEARCH POINTS
ABOVE MEZZ LVL TRUNKING ROUTS

- NOTES
- 1) ENCLOSURE & TRUNKING LIDS TO BE PAINTED PPS ORANGE (RAL 2000)
 - 2) FIT 230V AC WARNING LABELS AS REQUIRED
 - 3) BOB SIGNS LOCATED ABOVE BOBs SEE SHT 2

| | | | |
|---|-----------|--|--|
| SCALE 1:50 | | 0 5m | |
| ALL DIMENSIONS IN MILLIMETERS UNLESS OTHERWISE STATED | | | |
| SCIENCE AND TECHNOLOGY FACILITIES COUNCIL | | | |
| DARESBUURY LABORATORY | | | |
| CHESHIRE | | | |
| DRN | PJW | TITLE | |
| DATE | SEPT 2007 | MICE PERSONNEL PROTECTION SYSTEM LAYOUT OF EQUIPMENT | |
| CKD | PJW | DRG No AO-204/75001 SHT 5 OF 5 | |
| DATE | DEC 2008 | ISSUE | |
| CERT | DATE | C | |
| APPD | JA | CONTRACTORS COMPANY | |
| DATE | DEC 2008 | CONTRACTORS DRG No | |
| DRAWING LIST: - DL 204/75000 | | | |

COMMISSIONING NOV 2010