


All indicated zones are designated ATEX zone 2

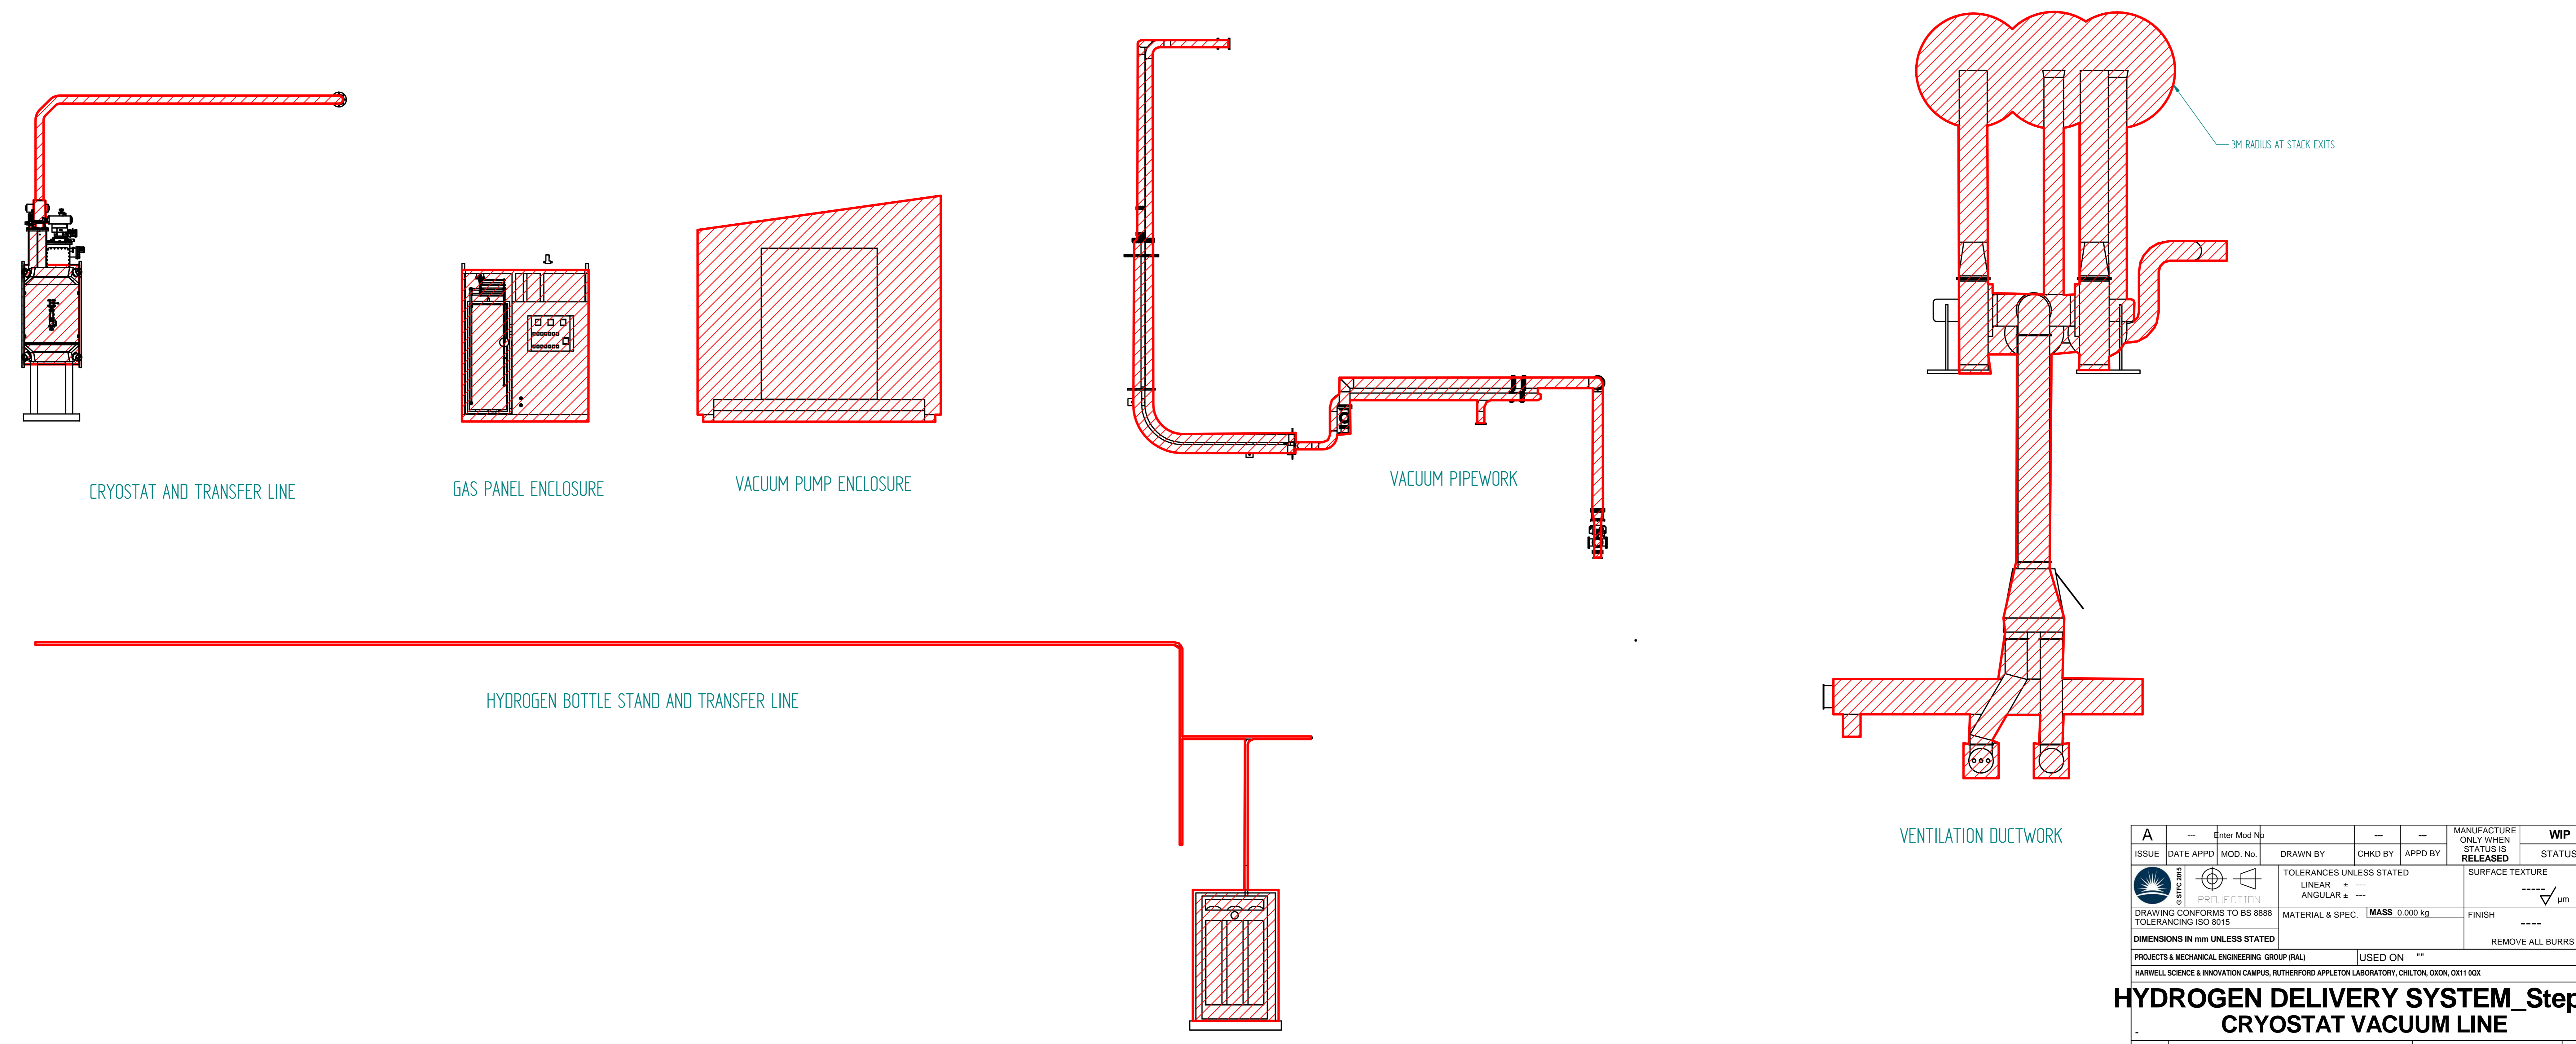

A	---	Enter Mod No	---	---	---	MANUFACTURE ONLY WHEN STATUS IS RELEASED	WIP
ISSUE	DATE APPD	MOD. No.	DRAWN BY	CHKD BY	APPD BY	TOLERANCES UNLESS STATED	STATUS
			PROJECTION		LINEAR ± ---		SURFACE TEXTURE
					ANGULAR ± ---		μm
DRAWING CONFORMS TO BS 8888			MATERIAL & SPEC.		MASS 0.000 kg	FINISH	---
TOLERANCING ISO 8015							---
DIMENSIONS IN mm UNLESS STATED							REMOVE ALL BURRS
PROJECTS & MECHANICAL ENGINEERING GROUP (RAL)			USED ON		---		
HARWELL SCIENCE & INNOVATION CAMPUS, RUTHERFORD APPLETON LABORATORY, CHILTON, OXON, OX11 0QX							

**HYDROGEN DELIVERY SYSTEM\_Step IV**  
**CRYSTAT VACUUM LINE**